



Turre

C/ Los Olivos



Ref: VZ0384

	2		1
	Tamaño Size	79 m2	
	Garaje Parking	No	
	Piscina Pool	Sí/ Yes	
	Terraza Terrace	Sí/ Yes	
	Orientación Facing	Oeste/ West	
	A la playa To the beach	6 km	



65.000 €

Impuestos y gastos de escritura no incluidos
Taxes and deeds expenses are not included



FOLLOW US ON:

facebook



ZAR 2010 S.L. • C/ Mayor 70, (04630) GARRUCHA • C.I.F.: B04694691


Turre




C/ Los Olivos

Ref: VZ0384



 • Precioso piso en planta baja en residencial cerrado con piscina comunitaria. Situado muy próximo a colegio de Turre, a menos de 400 metros del centro del pueblo y a sólo 7 km de las playas de Mojácar.

- 79 m2 construidos (68 m2 útiles)
- Orientación Sur
- 2 Dormitorios (uno con armario empotrado), 1 baño, cocina americana, salón comedor de grandes dimensiones, terraza con vistas a la piscina y patio privado
- Pre instalación de aire acondicionado y portero electrónico.
- Muebles y cocina OPCIONALES (no incluidos en precio)

 • Beautiful ground floor apartment on a gated complex with communal swimming pool. Located next to the school of Turre, only 400 meters away to the center of the town and 7km away to Mojácar Beach

- 79 m2 of housing (68 m2 living surface).
- Property facing to the South
- 2 bedrooms (one with wardrobe), 1 bathroom, open plan kitchen huge living room, private terrace looking to the communla poll and private patio.
- Air conditioning pre installed and electronic entry system.
- Furnish and Kitchen are OPTIONALS (not included on price)

GASTOS DE COMUNIDAD:
COMMUNITY CHARGES **38 Euros/ mes/ month**

IBI:
IBI TAX: **140 Euros/ año/ year**



FOLLOW US ON:

facebook Like 

ZAR 2010 S.L. • C/ Mayor 70, (04630) GARRUCHA • C.I.F.: B04694691

Torre

C/ Los Olivos



Ref: VZ0384



Turre

C/ Los Olivos



Ref: VZ0384




Torre

C/ Los Olivos



Ref: VZ0384

PLANTA DE DISTRIBUCION
SUPERFICIE CONSTRUIDA : 78.90 M2
SUPERFICIE UTIL : 67.90 M2
ESCALA 1:70

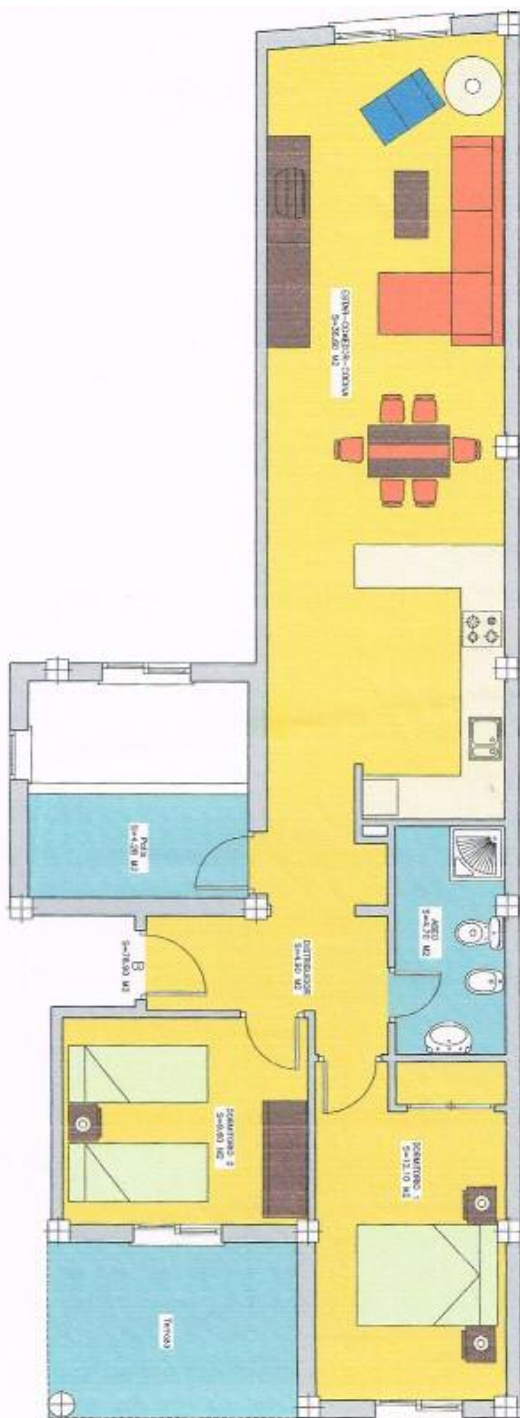

*Urs. Jan Torres -
Pl. base*



FOLLOW US ON:

facebook Like

ZAR 2010 S.L. • C/ Mayor 70, (04630) GARRUCHA • C.I.F.: B04694691