


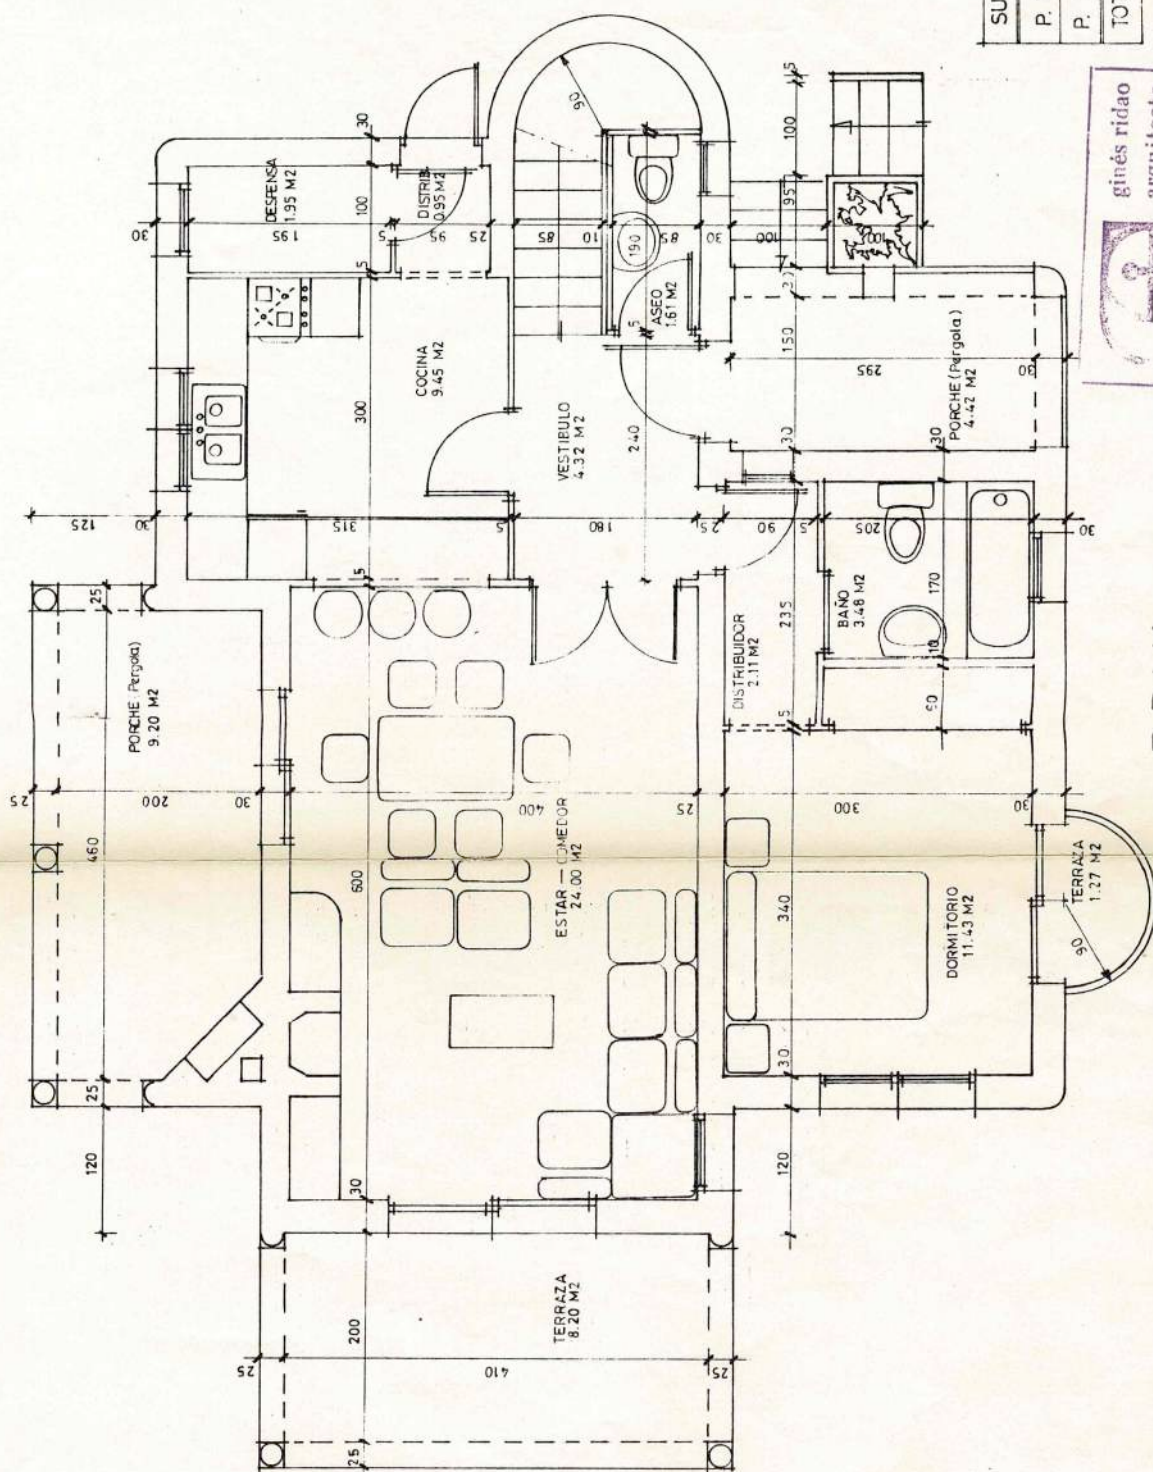

SUPERFICIE	UTIL
P. BAJA	59.30 N
P. ALTA	35.93 N
TOTAL	95.23 N

gines ridao
arquitecto
telef. (951) 478111
playa de villavieja, s/n. moláscar (almería)

P. BAJA

95

	CONSTRUIDA
30 M2	77.00 M2.
08 M2	57.73 M2.
18 M2	134.73 M2.
15 M2	18.00 M2.
3 M2	152.73 M2.

